


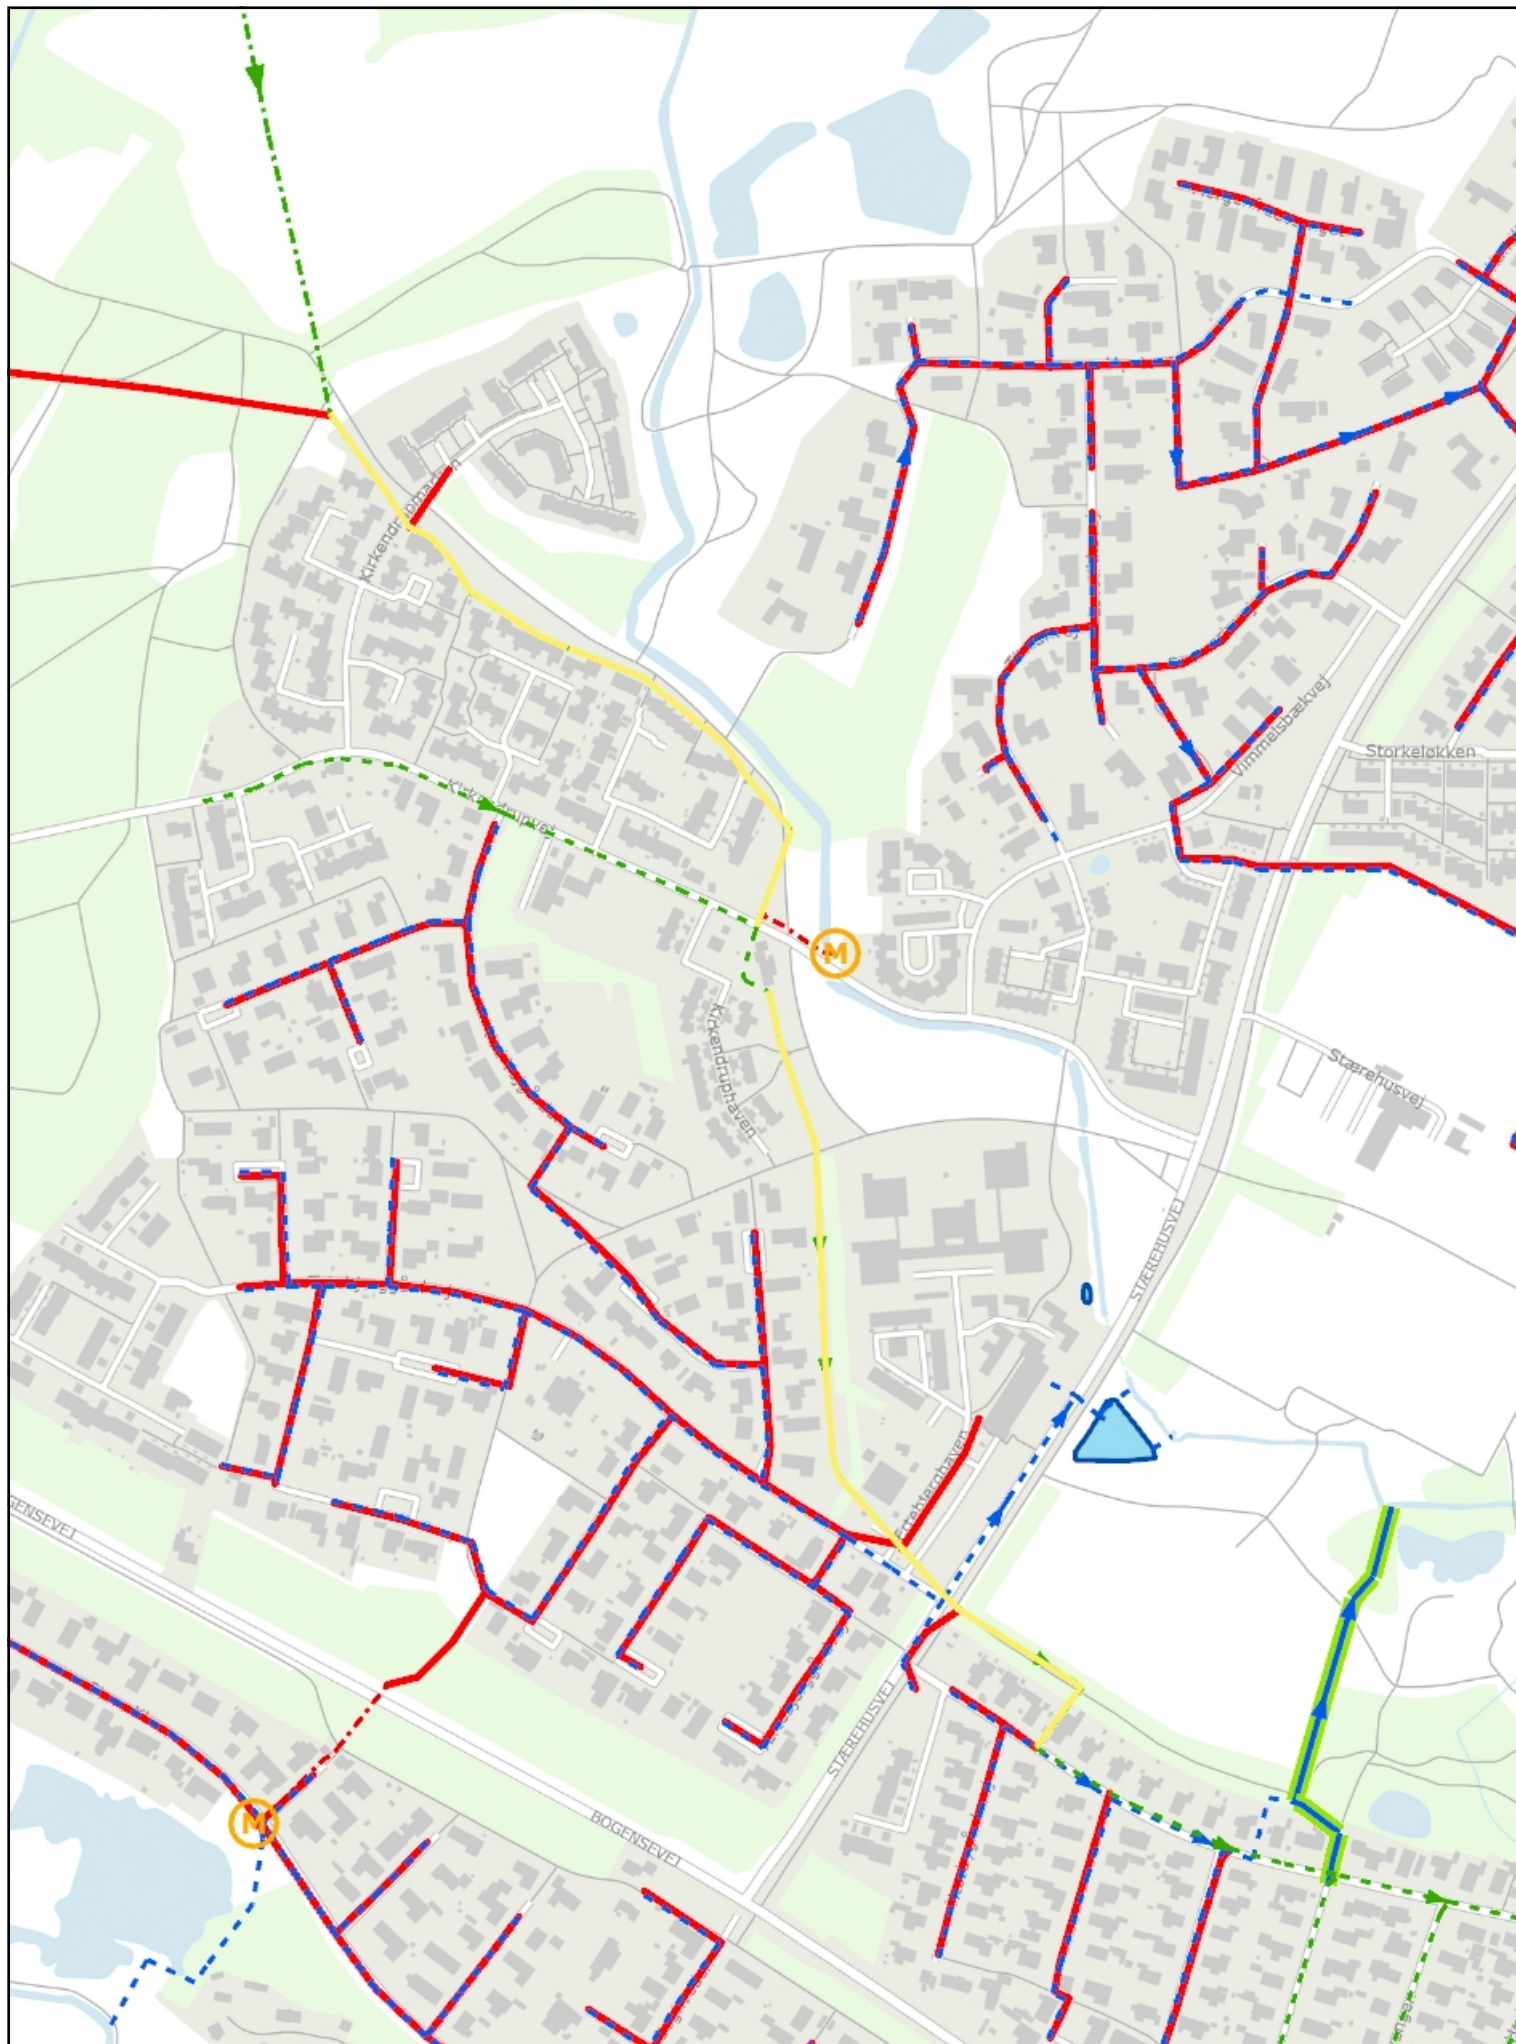

Målestok: 1:5.000
Dato: 27-jun-2025



Tlf. 63 13 23 33
Vandværksvej 7, 5000 Odense C